

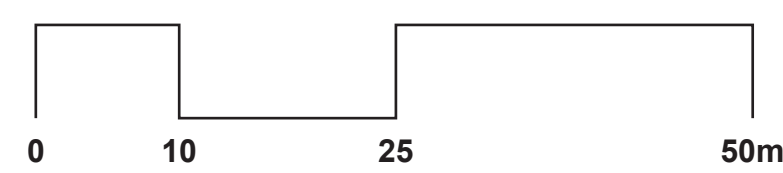
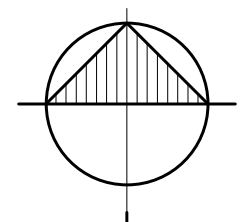
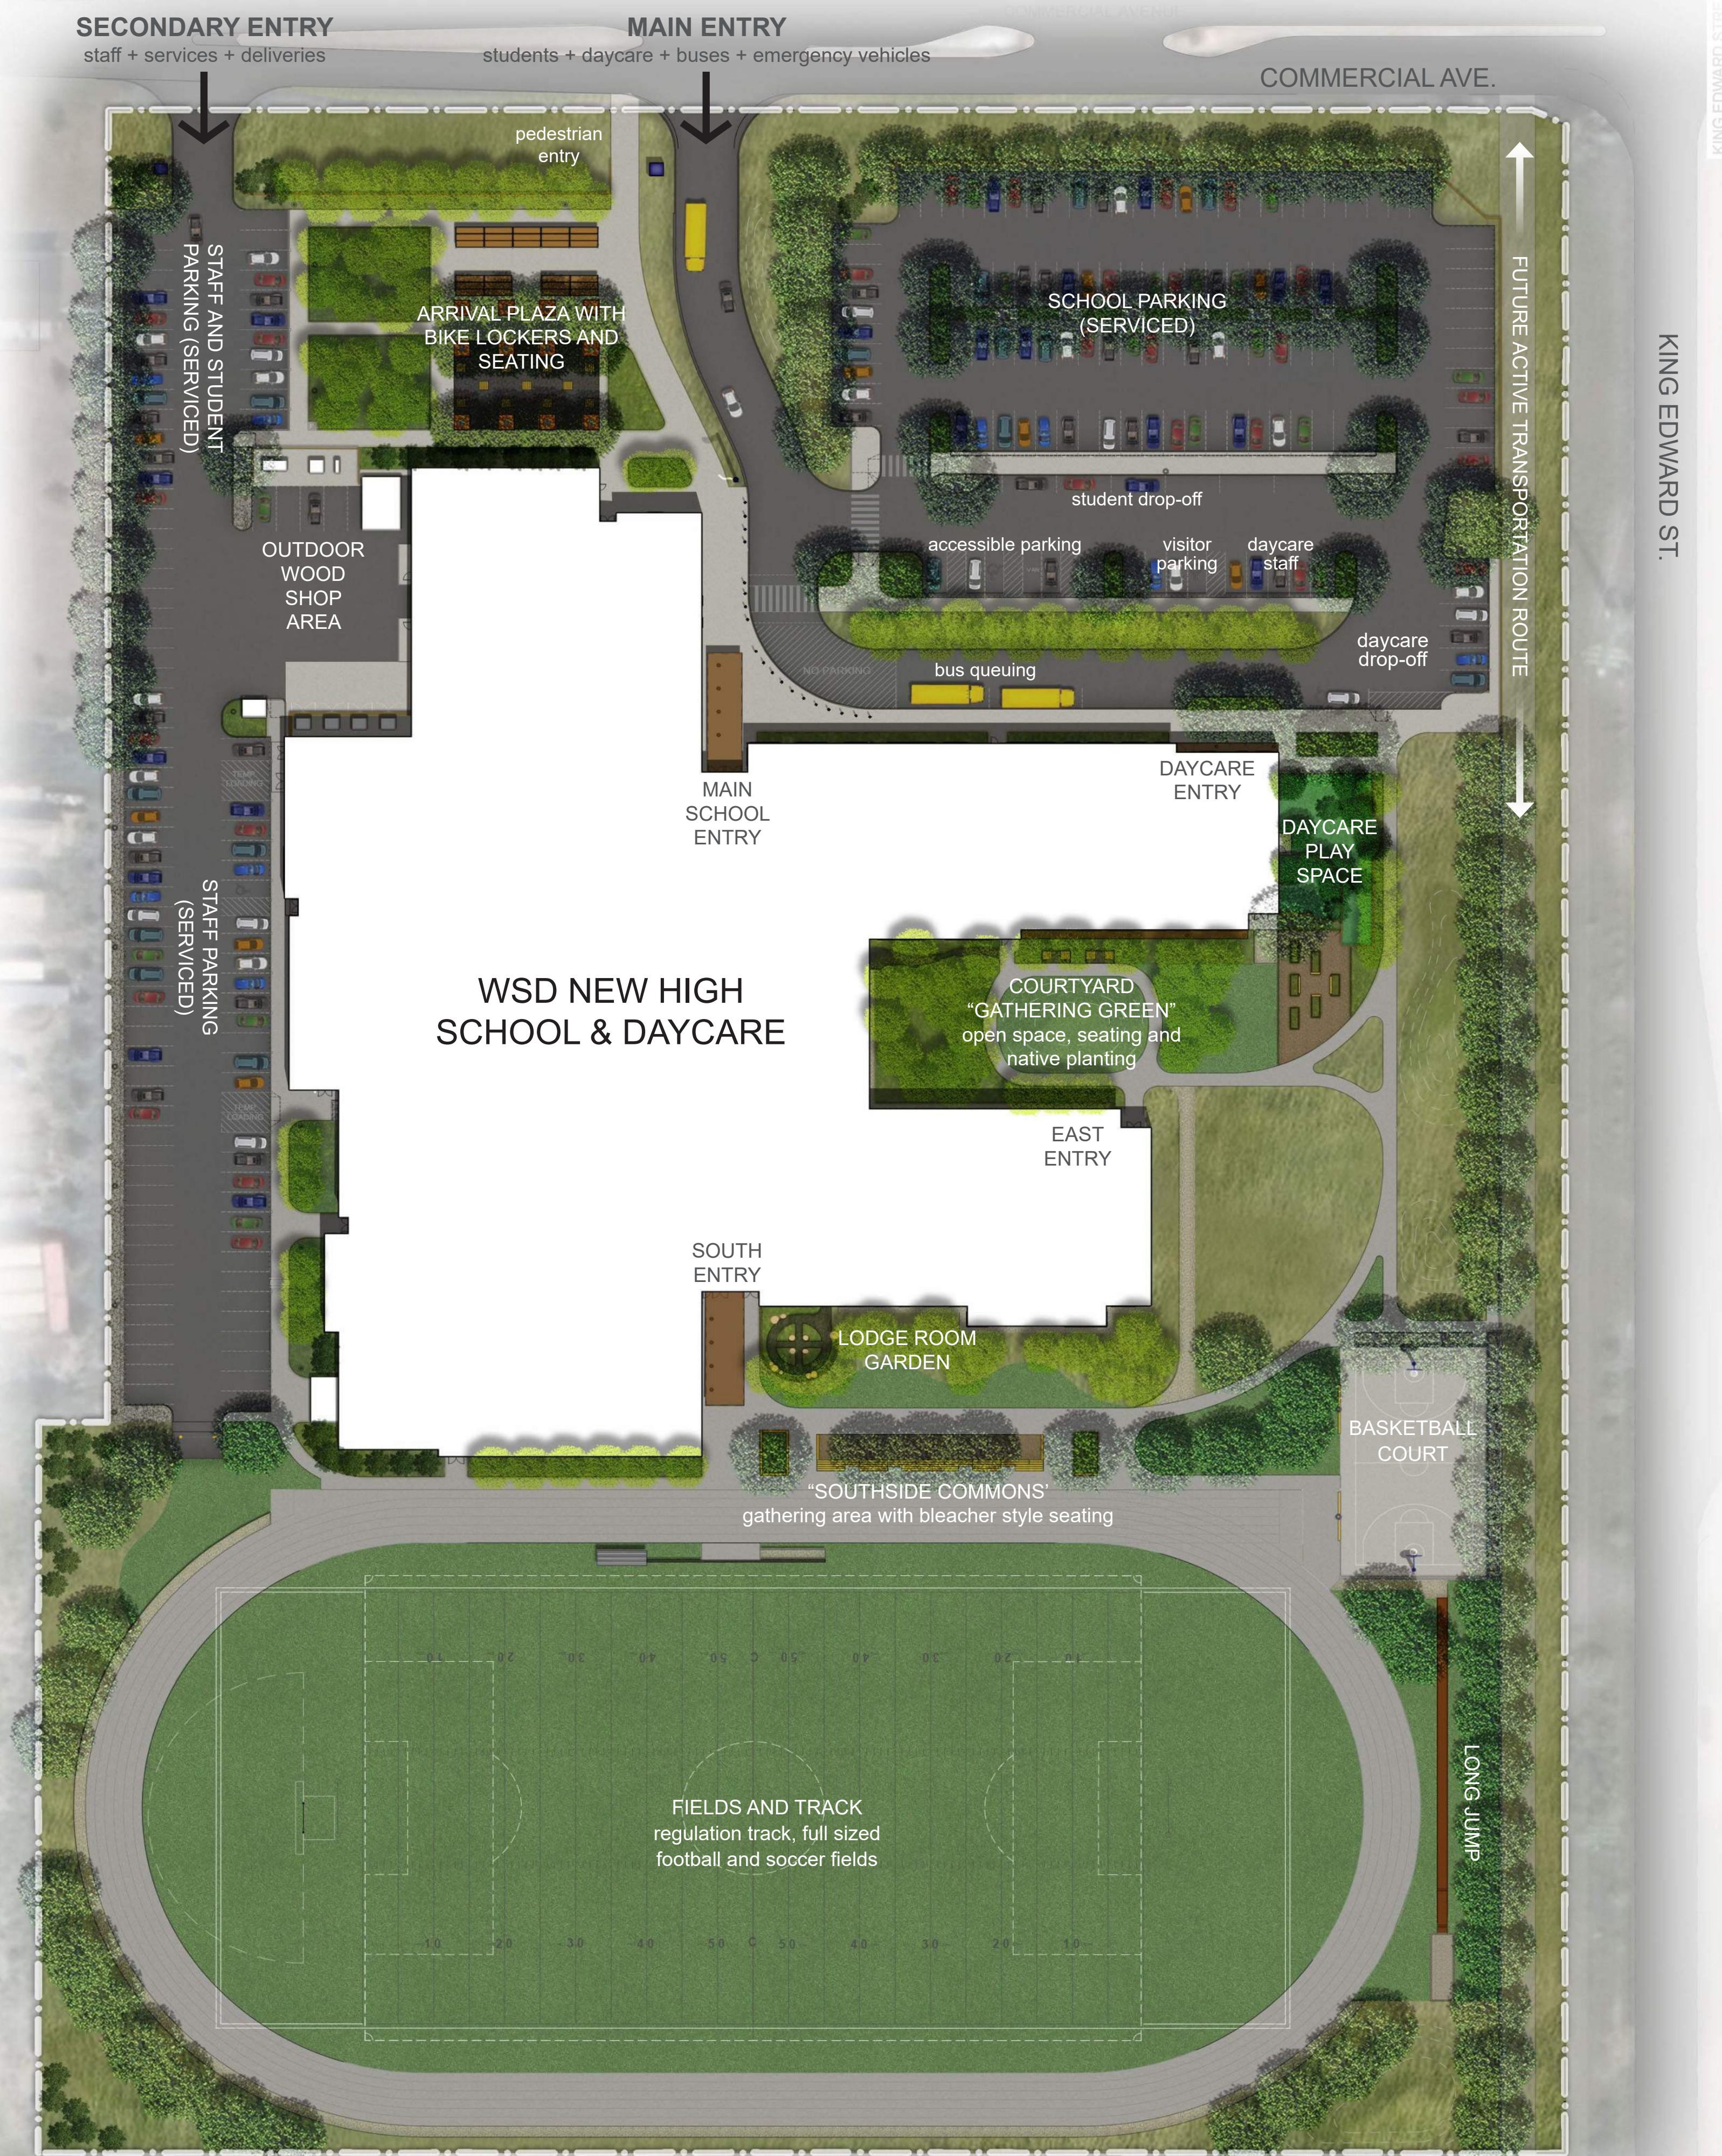


CONTEXT MAP  
not to scale

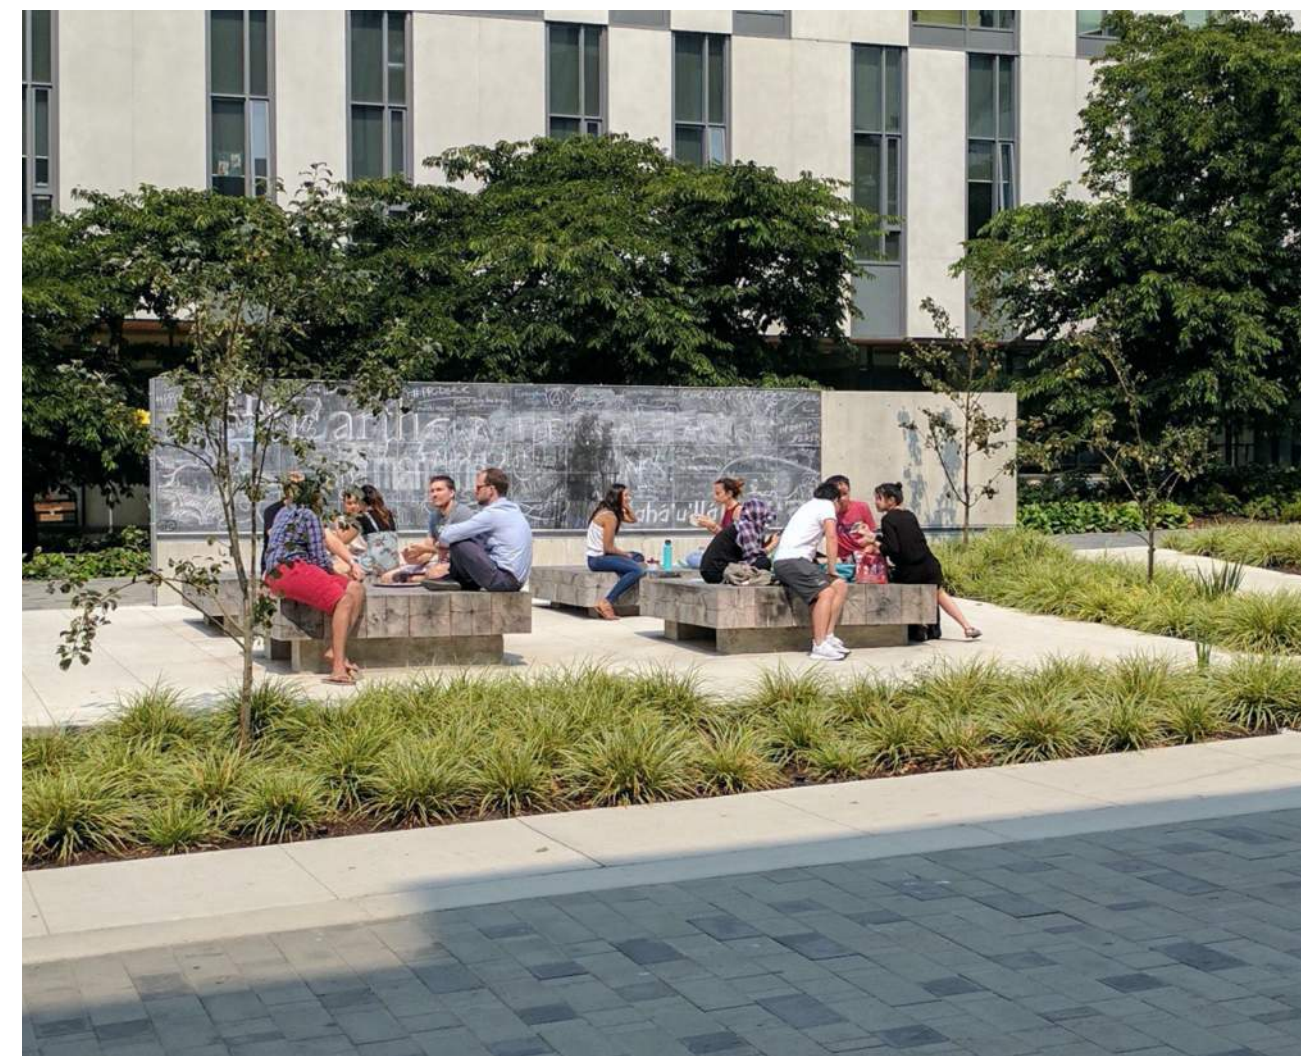


# LANDSCAPE PLAN

## WSD NEW HIGH SCHOOL & DAYCARE

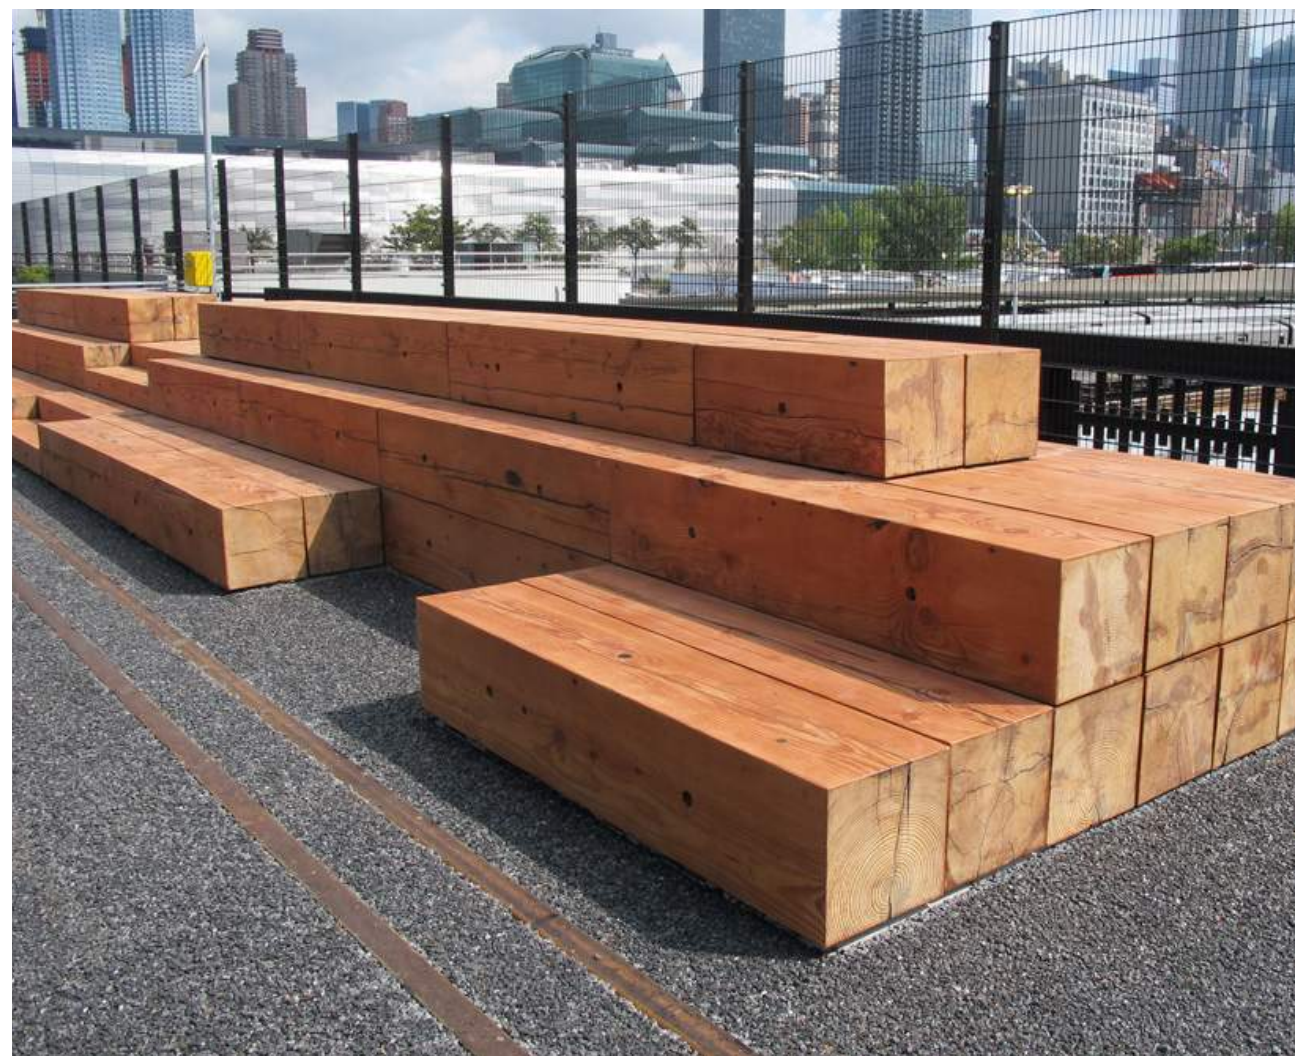



**LEGEND**


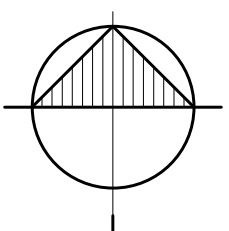



# MAIN FLOOR PLAN

## WSD NEW HIGH SCHOOL & DAYCARE






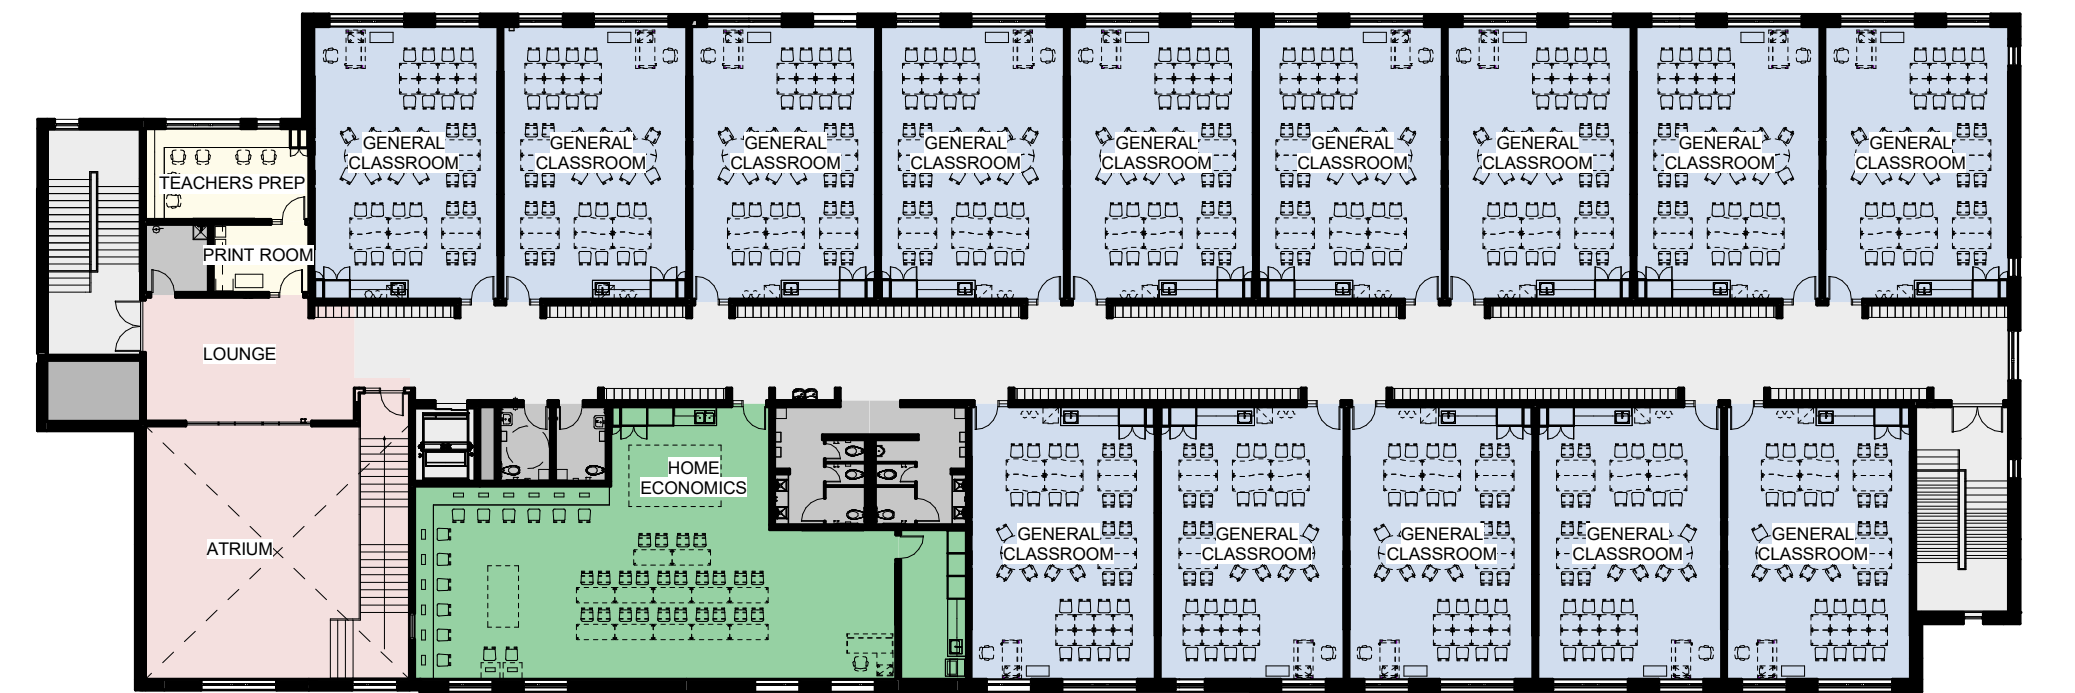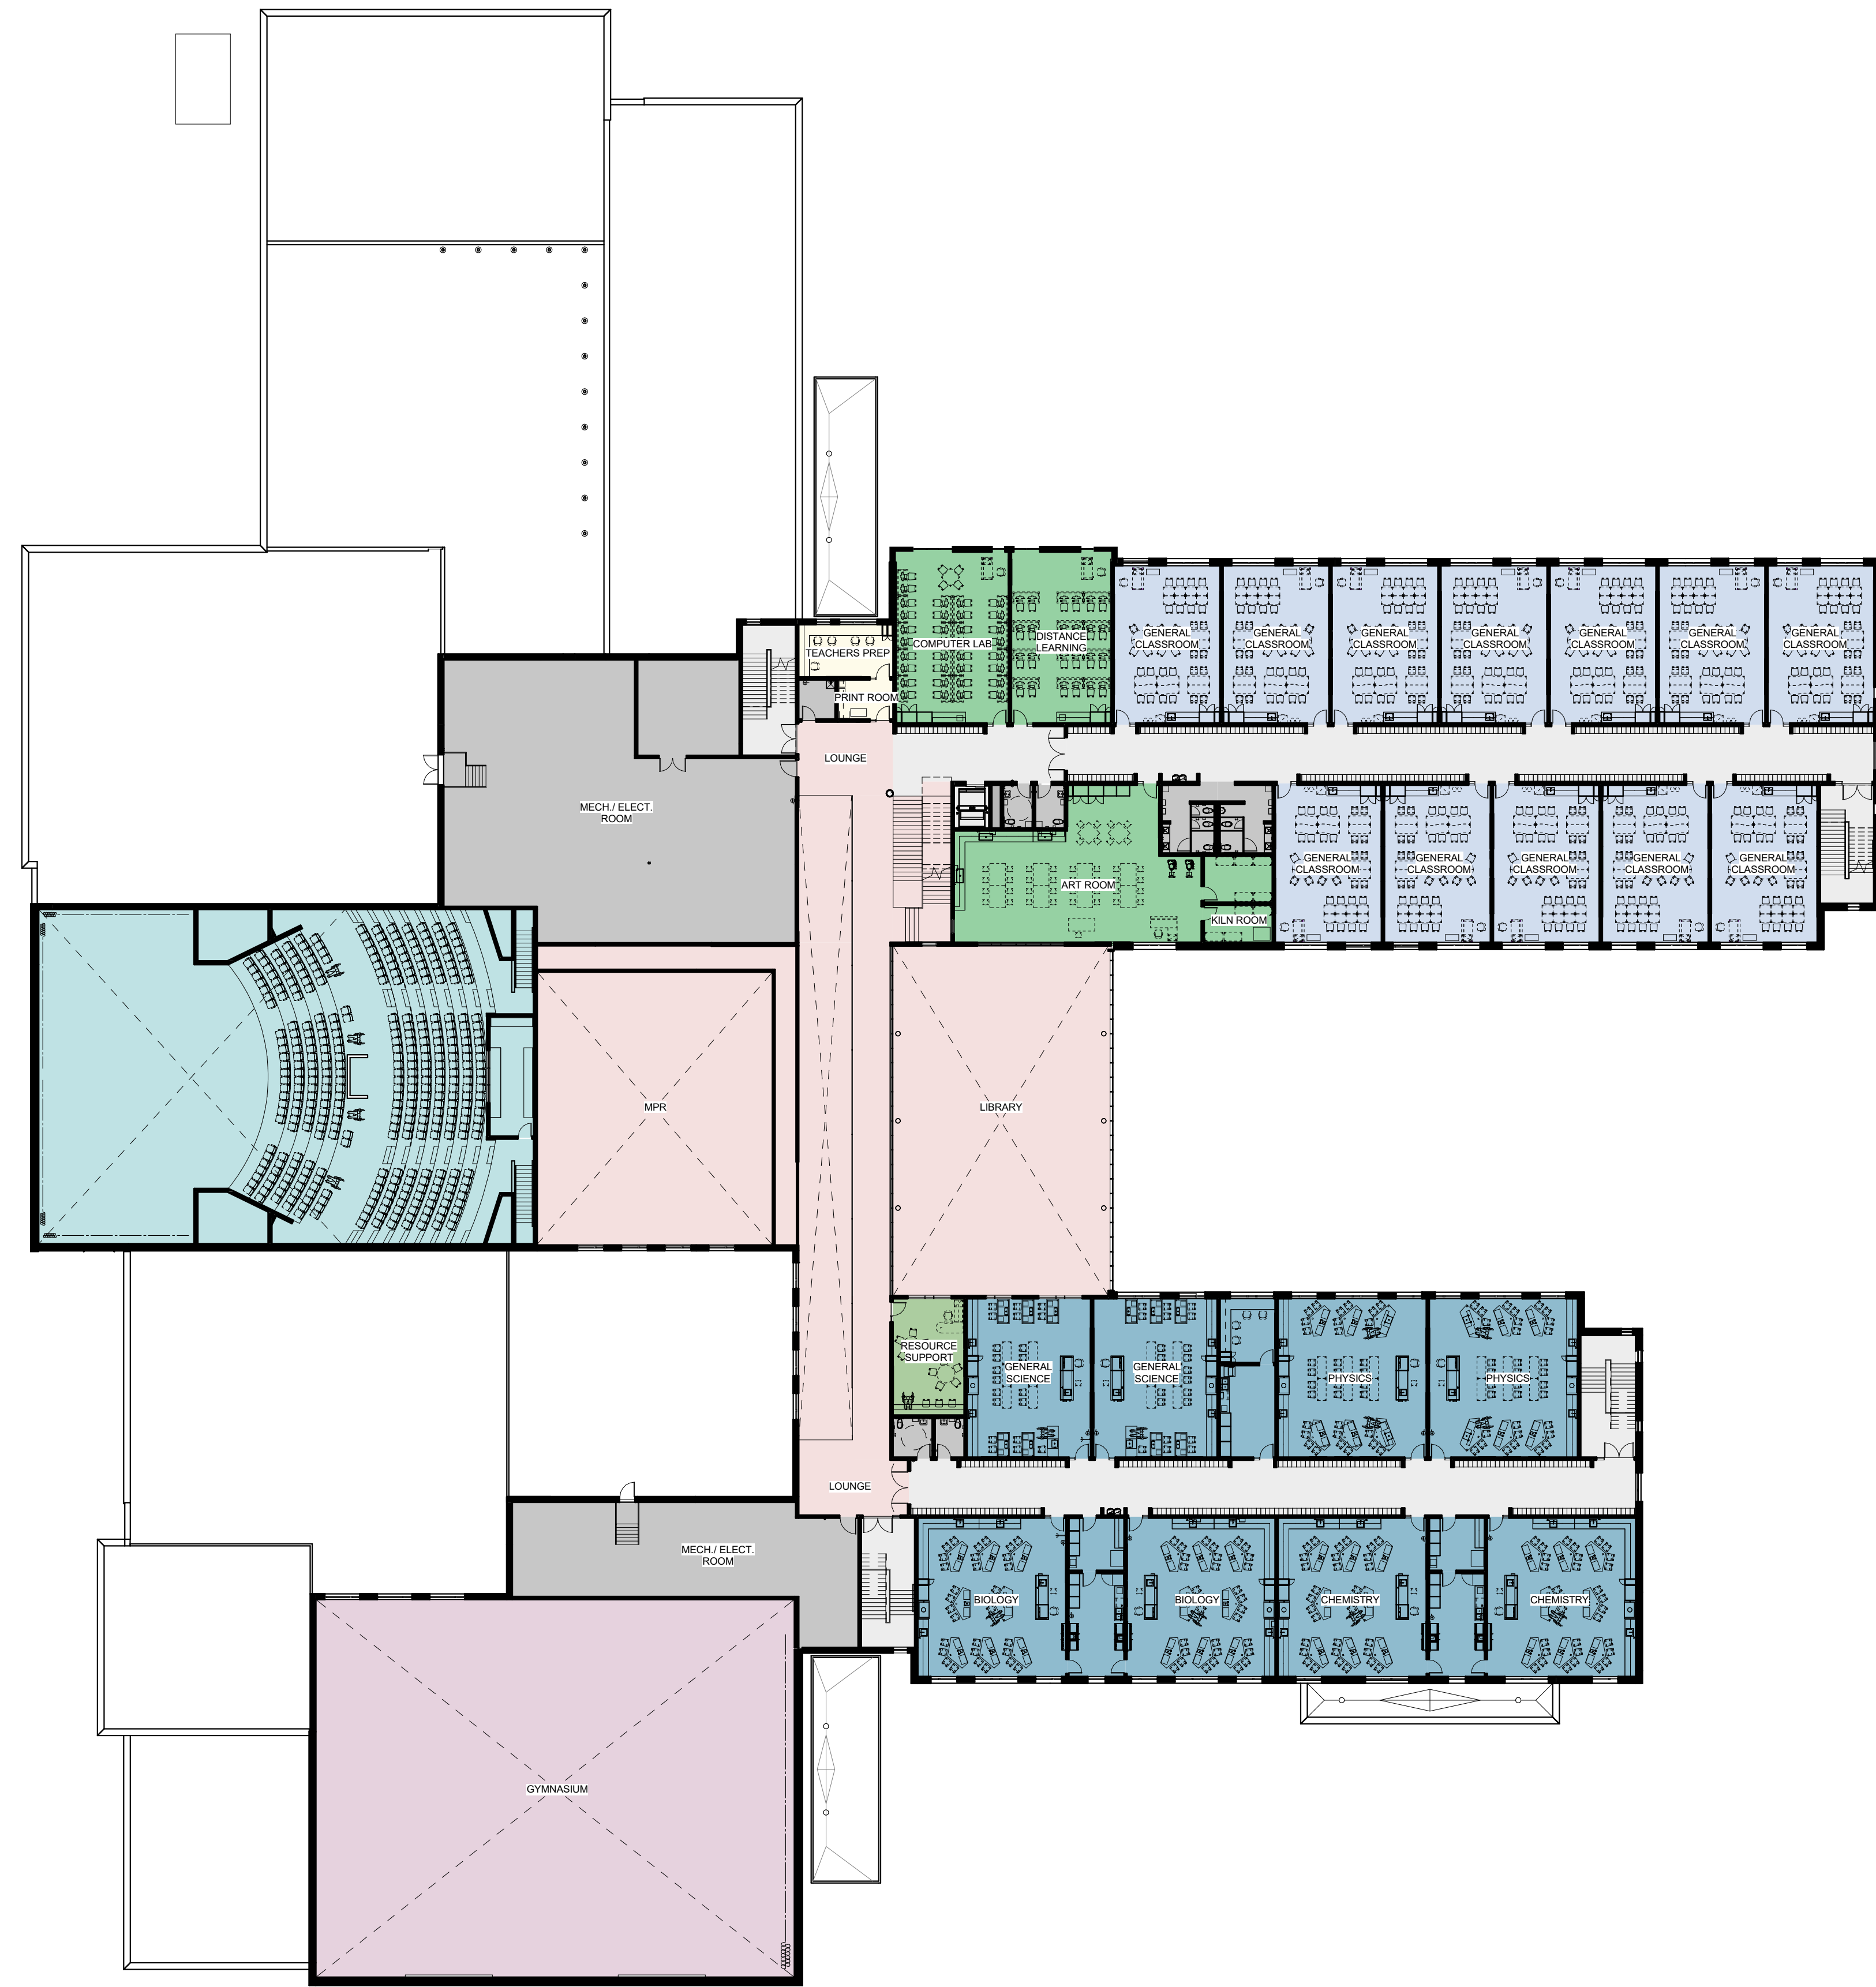

**LEGEND**

Circulation	Classrooms	Specialized Education	Community Space
Services & Support	Science	Guidance & Resource	
Administration	Performing Arts	Health & Fitness	

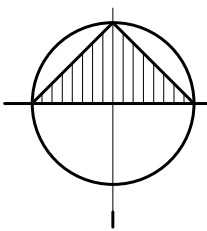

**SECOND & THIRD FLOOR PLAN**  
WSD NEW HIGH SCHOOL & DAYCARE







**APPROACH TO MAIN ENTRANCE**  
WSD NEW HIGH SCHOOL & DAYCARE







**SOUTH COMMONS AND PLAYFIELDS**  
WSD NEW HIGH SCHOOL & DAYCARE







**STUDENT COMMONS**  
WSD NEW HIGH SCHOOL & DAYCARE







**STUDENT COMMONS- STAIR/ ATRIUM SPACE**  
WSD NEW HIGH SCHOOL & DAYCARE